
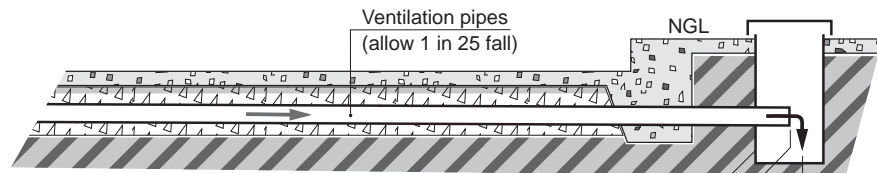
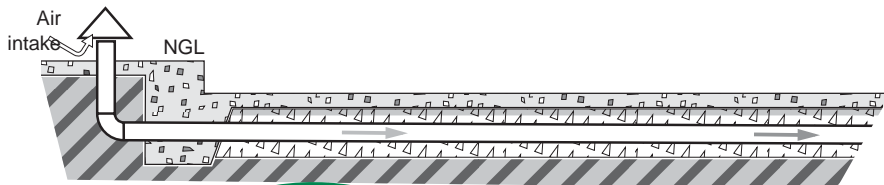


B.21

EPS CORE REFRIGERATED BUILDINGS

11.06.02
SCALE:
NTS

BUILDING
CROSS-SECTION

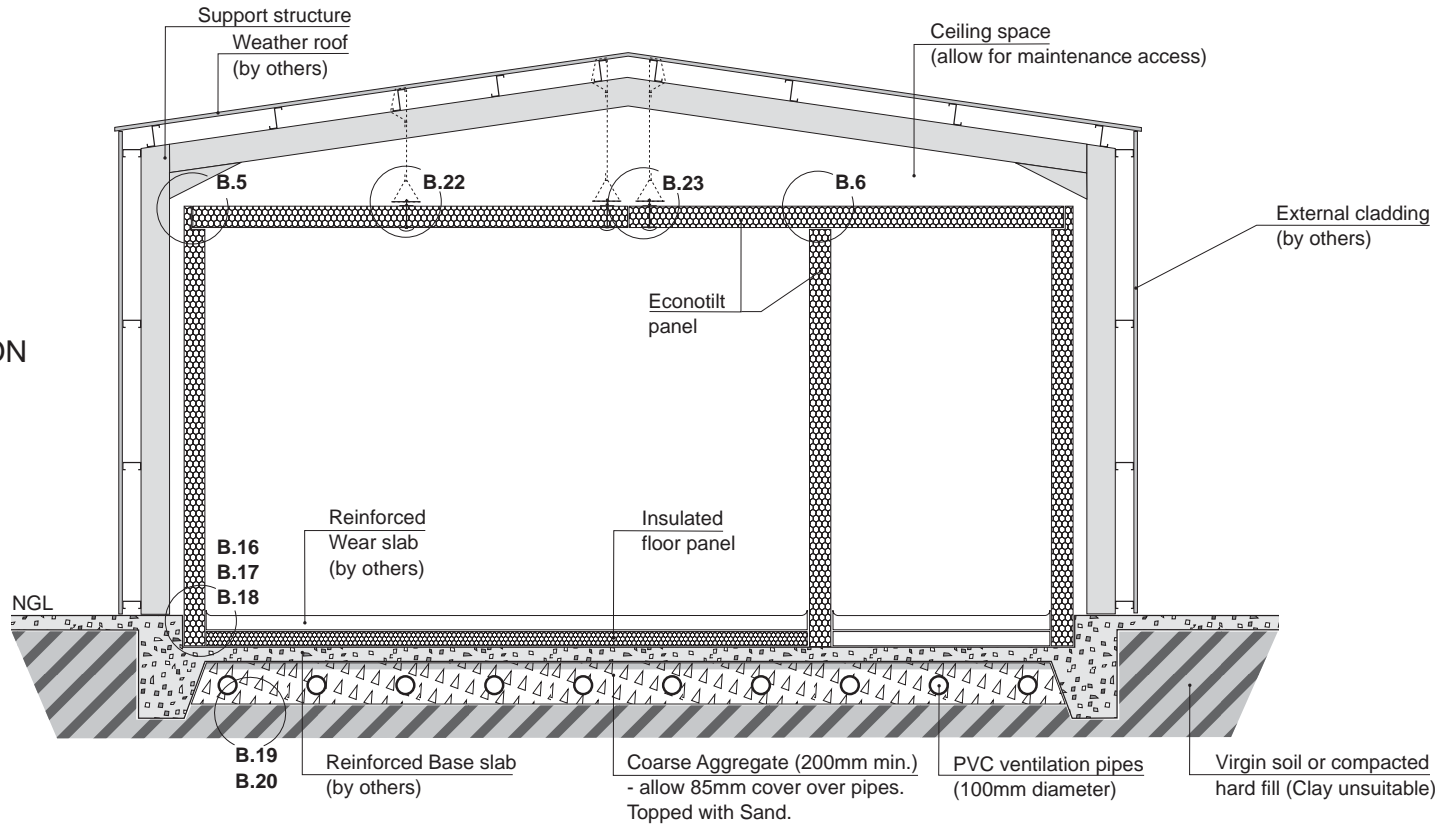

VENTILATION PIPES
LONGITUDINAL-SECTION



Econotilt™ Panel
UNDER-FLOOR VENT. DETAIL
(Typical Freezer construction)